

G.F.

THIS IS A PROVISIONAL BUILDING PLAN prepared only for the purpose of obtaining approval from the local authority.

APPROVED BY: **DR. S. K. KUMAR** (ARCHITECT)

DATE: 15/07/2024

PROJECT: APPROVAL OF BUILDING PLAN OF PRIMARY SCHOOL PART OF GROUP HOUSING COLONY ON LIMITED URBAN LAND & INFRASTRUCTURE NO 286 OF 20/07/2024 DATED 03/07/2024 IN SECUR 62, GURUGRAM HARYANA BEING DEVELOPED BY M/S G2C GLOBAL EDUCATION INDIA PRIVATE LIMITED

OWNER'S SEAL & SIGNATURE

ARCHITECT'S SEAL & SIGNATURE

APRIL 2024

Scale: 1:100


Drawing Title: SCHOOL GROUND FLOOR PLAN AREA CALCULATION

Drawing No.: PE-01

**Note:-**

- BUILDING HAS AUTOMATIC SPRINKLER SYSTEM WHEREVER REQUIRED BY NBC
- BUILDING WILL BE DESIGNED AS STRUCTURES AS PER PREVENTION OF COLLAPSE RESISTANCE.
- THE BUILDING IS MECHANICAL VENTILATION ARTIFICIALLY LIGHTED AND 100% POWER BACKUP.

TO BE READ WITH THE OFFICE DRAWING SET

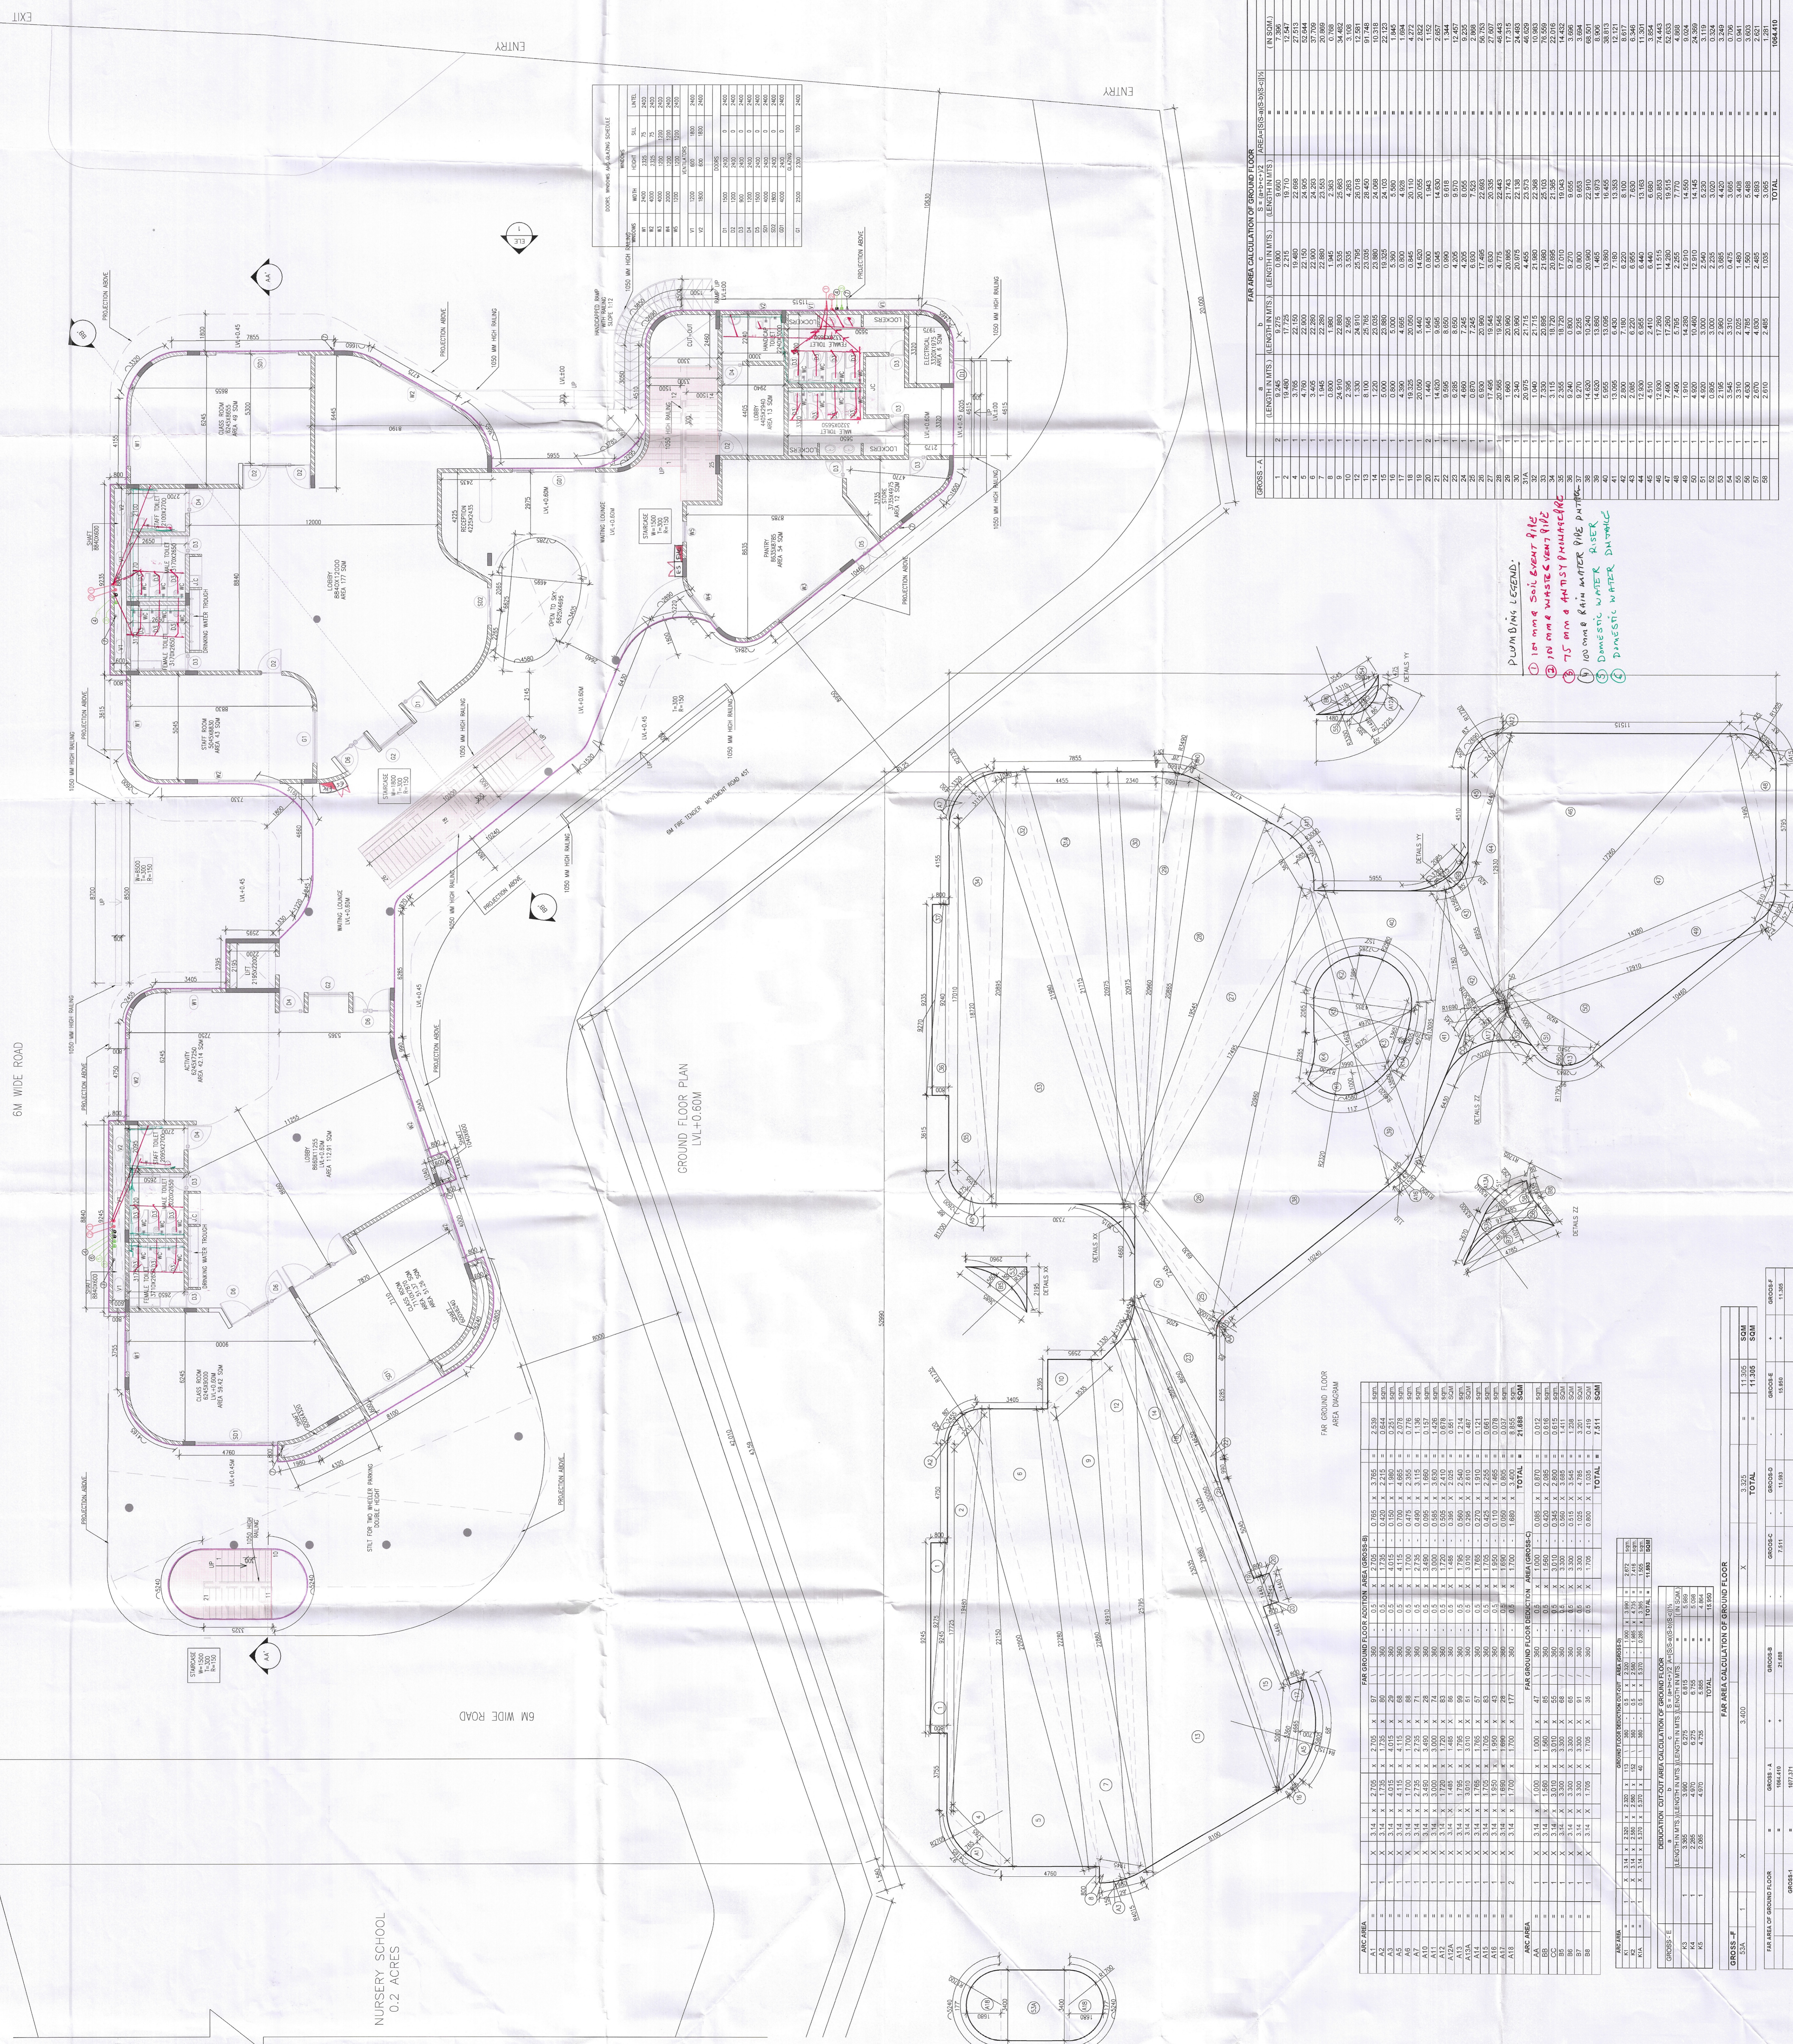

DOOR WINDOW SCHEDULE

NO.	TYPE	SIZE (M <sup>2</sup> )	NO.	TYPE	SIZE (M <sup>2</sup> )
01	DOOR	2.10 X 0.90	01	WINDOW	1.20 X 1.50
02	DOOR	2.10 X 0.90	02	WINDOW	1.20 X 1.50
03	DOOR	2.10 X 0.90	03	WINDOW	1.20 X 1.50
100	DOOR	2.10 X 0.90	100	WINDOW	1.20 X 1.50

FAIR AREA CALCULATION OF GROUND FLOOR

GROUP	NO.	DESCRIPTION	LENGTH (M)	BREADTH (M)	AREA (M <sup>2</sup> )	PERCENTAGE	TOTAL
1	1	CLASS ROOM	12.00	6.00	72.00	1.00	72.00
1	2	CLASS ROOM	12.00	6.00	72.00	1.00	72.00
1	73	CLASS ROOM	1				