

The A/E PROFESSIONAL BILLING PLAN approved only for the purpose of billing. Options from the general public.

TO BE READ WITH THIS OFFICE DRAWING NO. 100/2024


Note:-
 1. BUILDING HAS AUTOMATIC SPRINKLER SYSTEM WHEREVER REQUIRED BY NBC.
 2. BUILDING WILL BE DESIGNED (STRUCTURES) AS PER RELEVANT IS CODES FOR EARTH QUAKE RESISTANCE.
 3. THE BUILDING IS MECHANICAL VENTILATION ARTIFICIALLY LIGHTED AND BIPAS POWER BACKUP.

PROJECT:-
 APPROVAL OF BUILDING PLAN OF PRIMARY SCHOOL PART OF GROUP HOUSING COLONY ON PIONEER URBAN LAND & INFRASTRUCTURE LIMITED MEASURING 24.608 ACRES (LUCE) NO 268 OF 2007 DATED 03/07/2007 IN SECTOR 62, CHANGRAM HARYANA BEING DEVELOPED BY W/S C2C GLOBAL EDUCATION INDIA PRIVATE LIMITED

OWNER'S SEAL & SIGNATURE

ARCHITECT'S SEAL & SIGNATURE
 Approved and sealed for the purpose of the Act. In accordance with the provisions of Section 20 of the Act. No. 20/2024
 Ar. Apul Sharma
 HEAVENUS DESIGN
 Chandigarh, Chandigarh-160002
 State: Punjab, India

Scale:- 1:100
Drawing No:- SCHOOL
1ST FLOOR PLAN AREA CALCULATION
 P.02

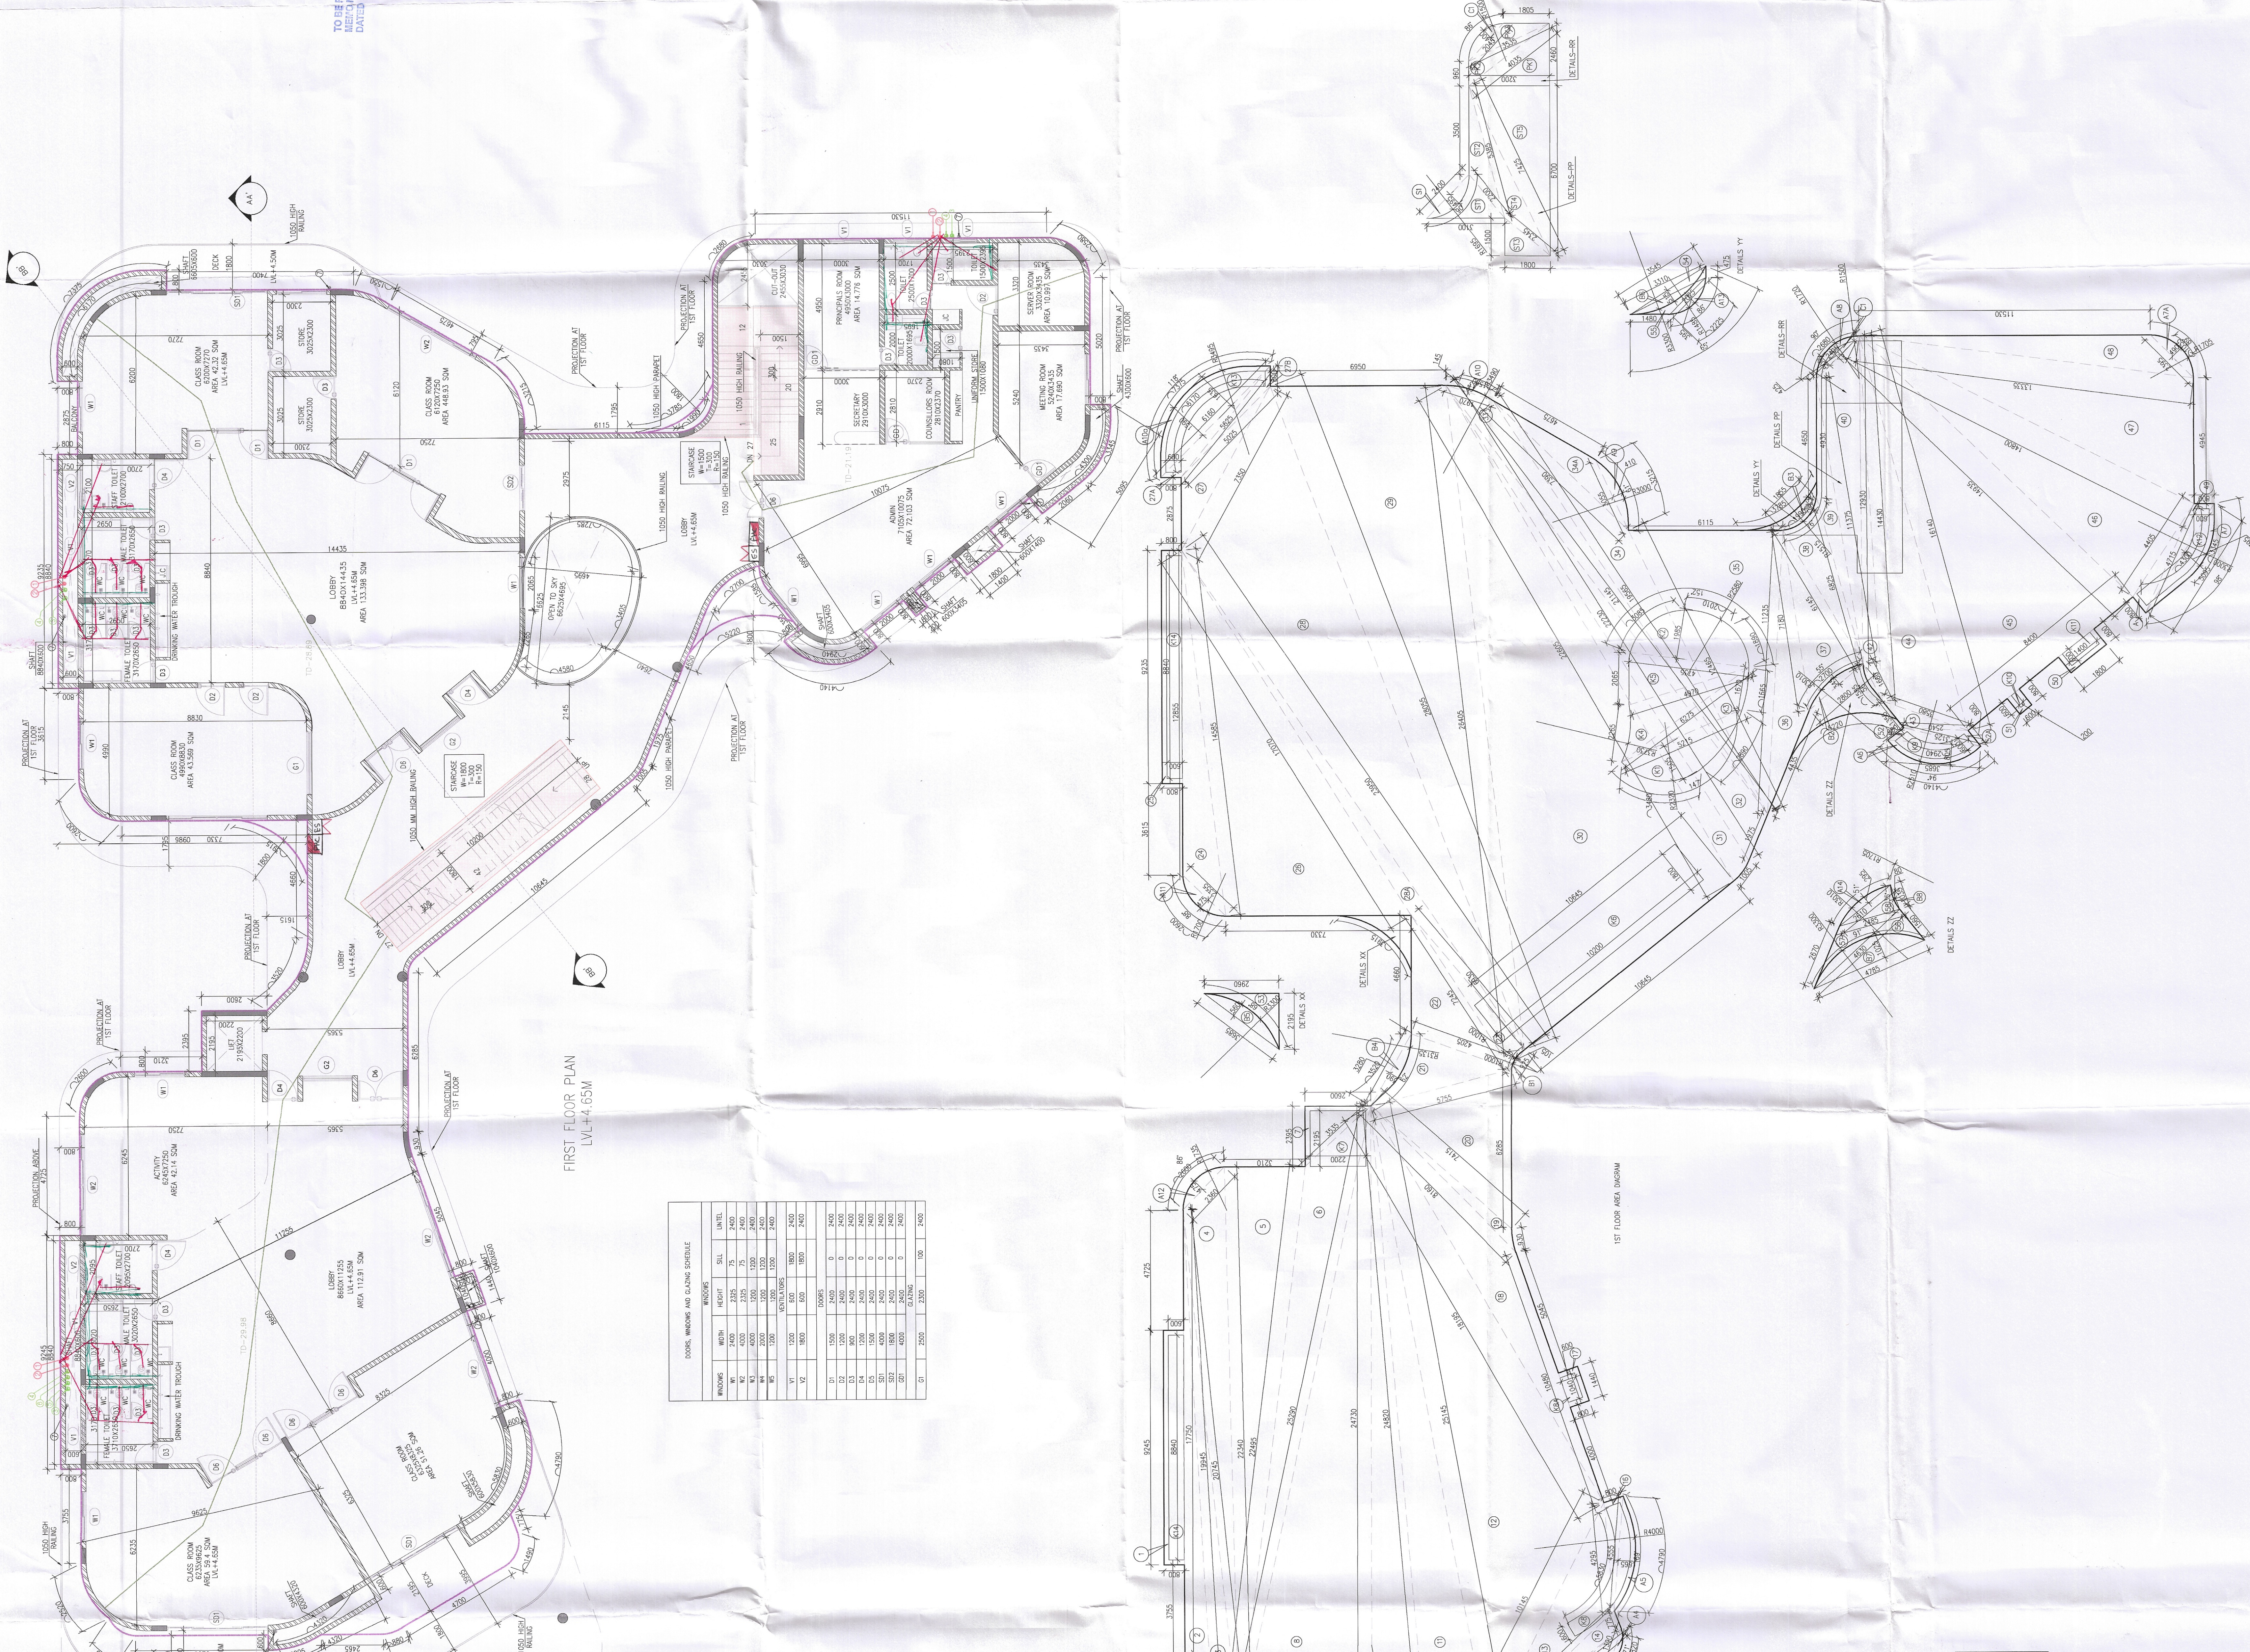

DOOR, WINDOW AND GLAZING SCHEDULE

NO.	WIDTH	HEIGHT	UNIT
1	1000	2000	DOOR
2	1000	2000	DOOR
DEDUCTION (CUTOUT AREA)

NO.	AREA	UNIT	REMARKS
1	1000	SQM	CLASS ROOM
2	1000	SQM	CLASS ROOM
22	1000	SQM	